


REQUESTED DATES: \_\_\_\_\_  
 WORK HOURS: \_\_\_\_\_

ADDRESS:  
 S 228th St & 72nd Ave S  
 Kent, WA 98032

PERMIT:  
 \_\_\_\_\_

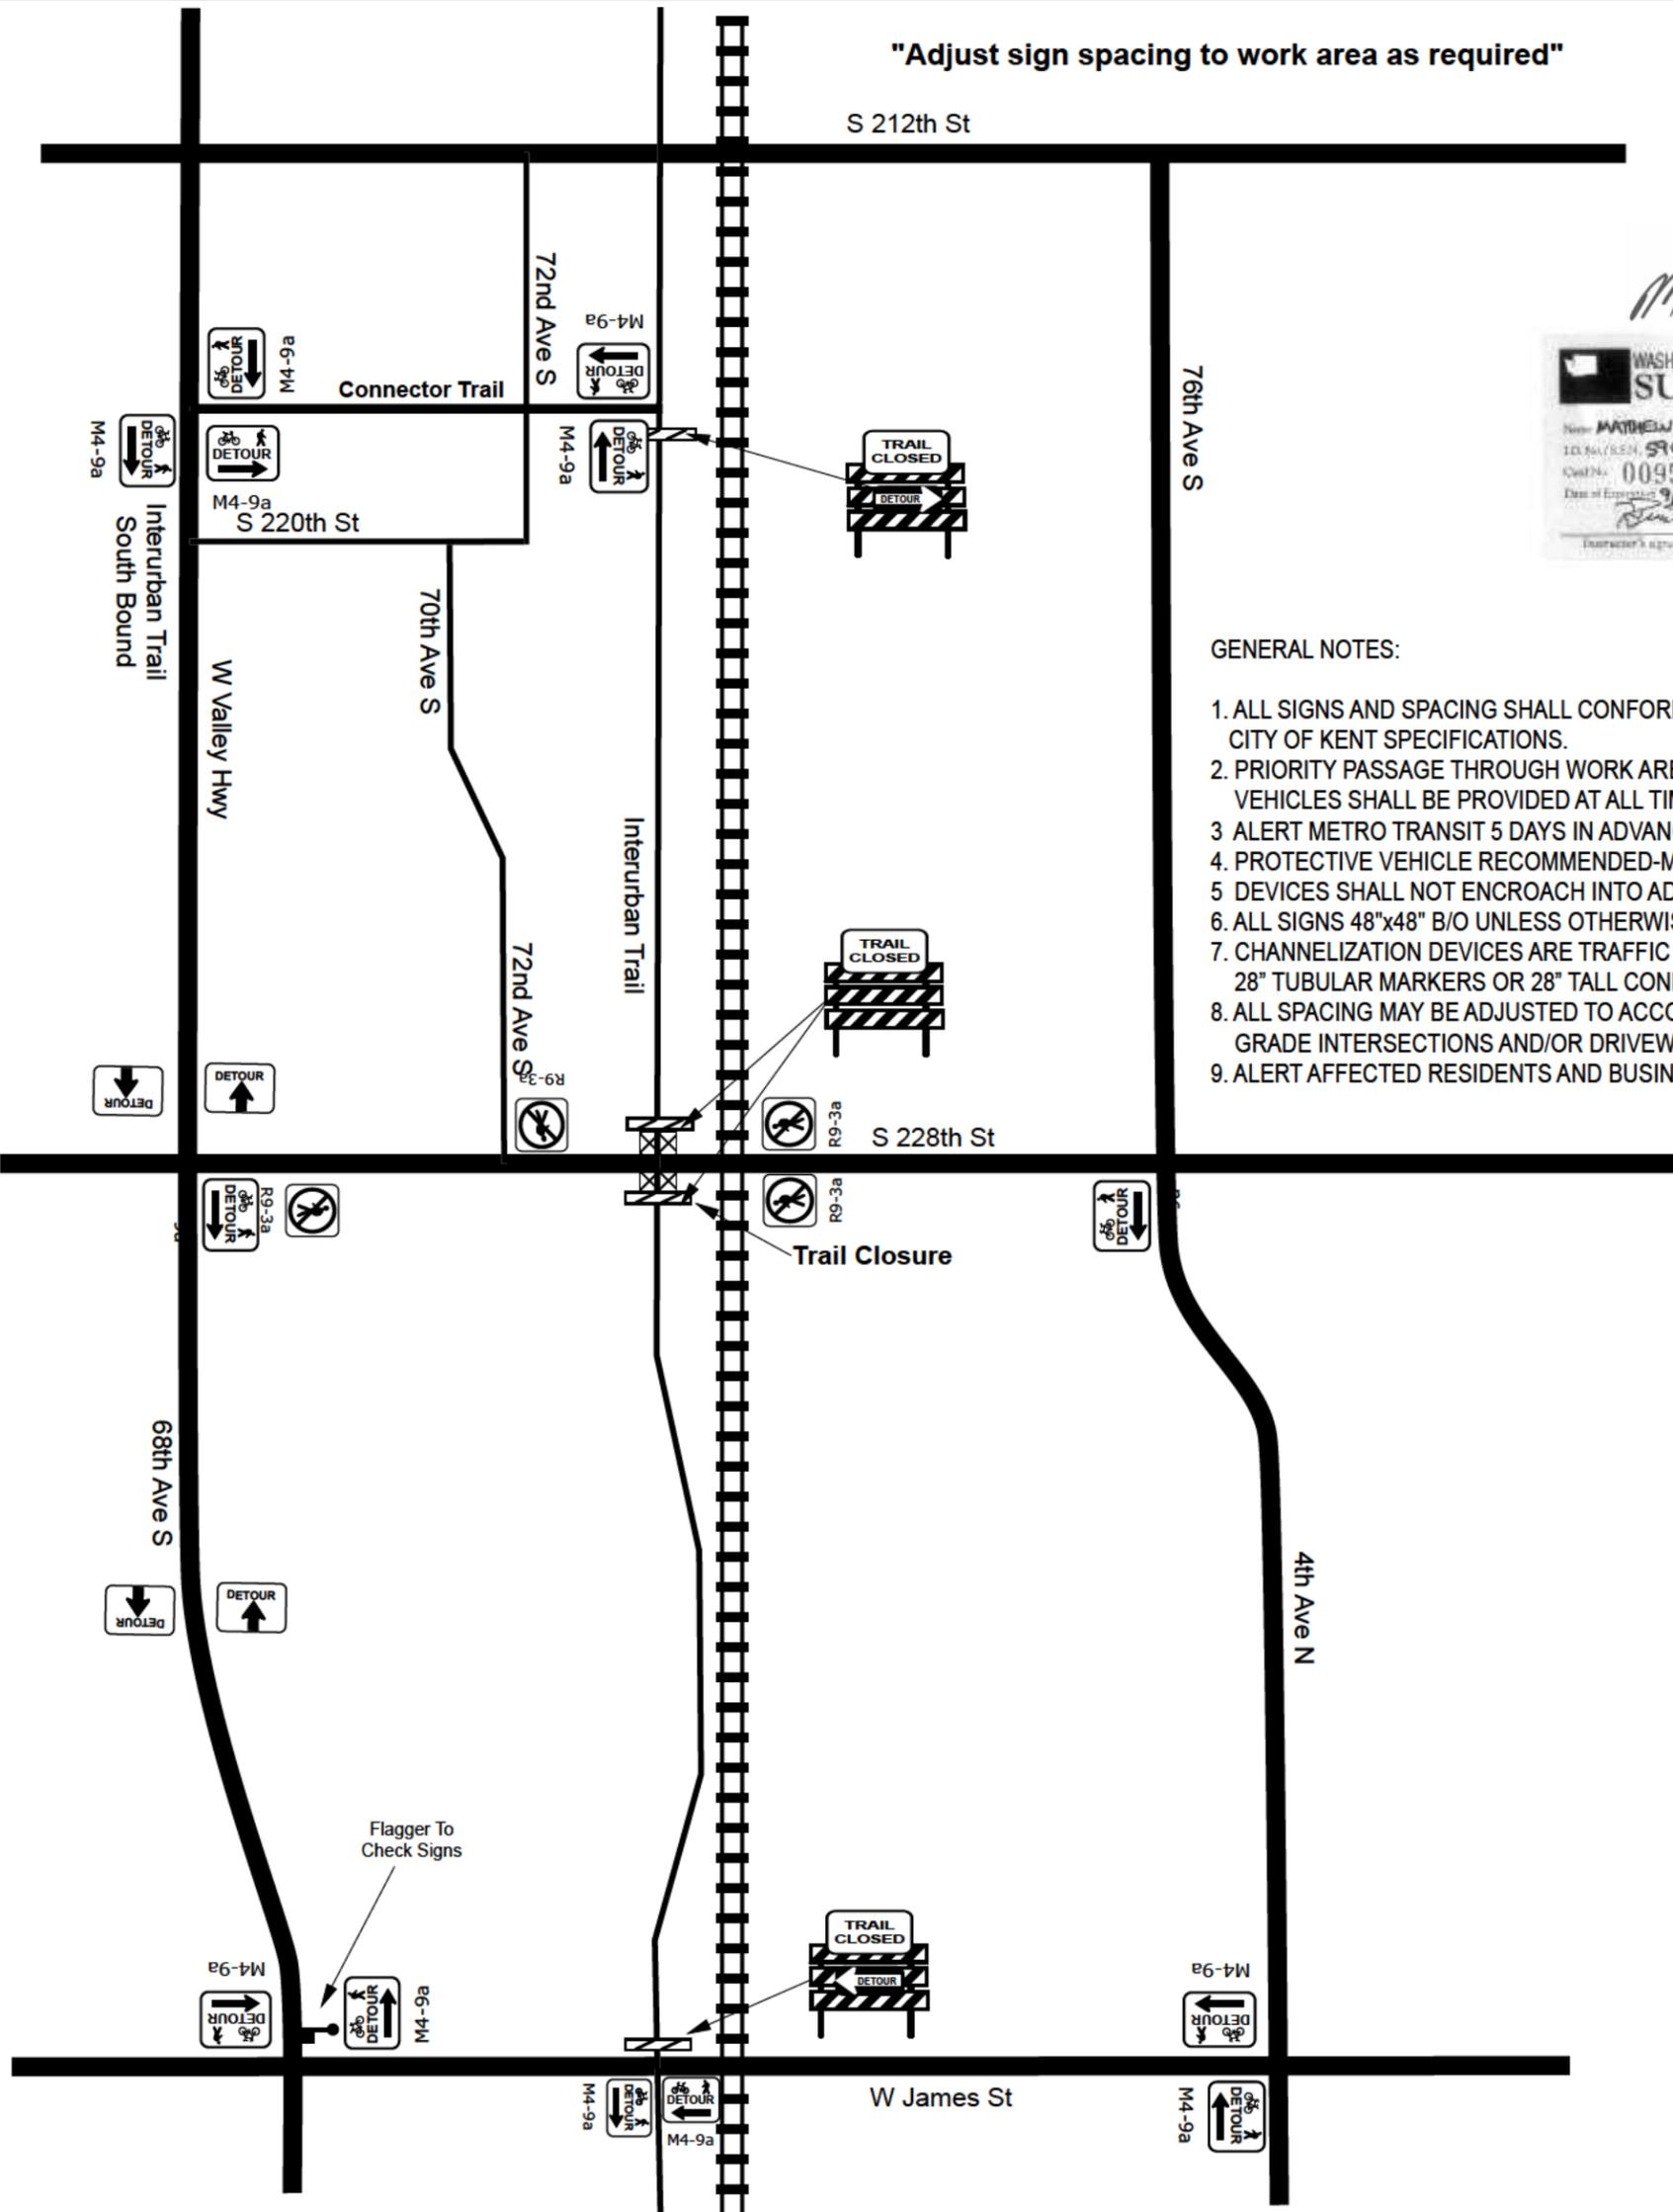

"Adjust sign spacing to work area as required"

*Matthew Hitchcock*




GENERAL NOTES:

1. ALL SIGNS AND SPACING SHALL CONFORM TO THE MUTCD AND CITY OF KENT SPECIFICATIONS.
2. PRIORITY PASSAGE THROUGH WORK AREA FOR EMERGENCY VEHICLES SHALL BE PROVIDED AT ALL TIMES.
3. ALERT METRO TRANSIT 5 DAYS IN ADVANCE. CONTACT 206-477-1140
4. PROTECTIVE VEHICLE RECOMMENDED-MAY BE A WORK VEHICLE.
5. DEVICES SHALL NOT ENCROACH INTO ADJACENT LANES.
6. ALL SIGNS 48"x48" B/O UNLESS OTHERWISE SPECIFIED.
7. CHANNELIZATION DEVICES ARE TRAFFIC SAFETY DRUMS, 28" TUBULAR MARKERS OR 28" TALL CONES.
8. ALL SPACING MAY BE ADJUSTED TO ACCOMMODATE AT GRADE INTERSECTIONS AND/OR DRIVEWAYS.
9. ALERT AFFECTED RESIDENTS AND BUSINESSES.

Speed (MPH)	Taper Length In Feet			LONG. BUFFER
	LANE WIDTH 10FT	LANE WIDTH 11FT	LANE WIDTH 12FT	
25 or less	105'	115'	125'	
30	150'	165'	180'	90'
35	205'	225'	245'	120'
40	270'	295'	320'	155'
45	450'	495'	540'	195'
50	500'	550'	600'	240'
55	550'	605'	660'	295'
60	600'	660'	720'	350'
65	650'	725'	780'	410'
70	700'	770'	840'	475'
75	750'	825'	900'	540'
80	800'	880'	960'	

CHANNELIZATION DEVICE SPACING		
MPH	TAPER	TANGENT
65	40	130
60	40	120
55	40	110
50	40	100
45	40	90
40	40	80
35	35	70
30	30	60
25	25	50

ROAD TYPE	SIGN SPACING		
	A	B	C
Urban Low Speed	100'	100'	100'
Urban High Speed	350'	350'	350'
Rural	500'	500'	500'
Expressway/ Freeway	1000'	1500'	2640'

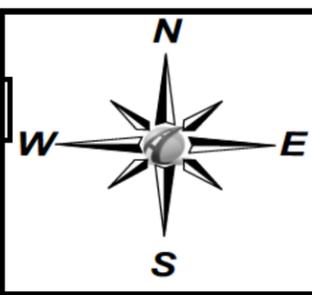

- Summary of Devices
- 1 - T3 Trail Closed (→ Detour)
  - 1 - T3 Trail Closed (← Detour)
  - 2 - T3 Trail Closed
  - 12 - Detour for Peds & Bikes (7R,5L)
  - 4 - No Peds Access Sign
  - 4 - Straight Detour
  - 1 - Flagger

**ALTUS**  
 Across America, Altus Traffic is the trusted name for:  
 -Traffic management  
 -Flagging  
 -Traffic control, and  
 -Traffic management plans.  
 (720) 343-2335

MHT#1D  
 NOT DRAWN TO SCALE  
 REVIEWED:

LEGEND	
	Type 3 Barricade
	Heavy Work Vehicle
	Trailer Mounted Flashing Arrow Board
	Sign
	No Parking Sign
	Flagger
	Channelizing Devices
	Track Mounted Attenuator
	Portable Changeable Message Sign (PCMS)
	Traffic Flow
	Uniformed Traffic Officer
	Advance Warning Sign

**Pedestrian Detour Route**

NOTES:  
**\*\*NO PARKING SIGNS TO BE SET 24 HOURS PRIOR TO WORK\*\***  
**\*\* ALL DEVICES TO CONFORM TO CURRENT MUTCD\*\***

Location: S 228th St & 76th Ave S  
 Kent, WA 98032  
 For: Susanne Smith 253-856-5553  
 Name: City of Kent, WA  
 Date: September 11, 2017  
 Drawn By: Matt Hitchcock  
 WSDOT TCS# 59402  
 Job#:


# NOTICE

## INTERURBAN TRAIL CLOSED FOR CONSTRUCTION

INTERURBAN TRAIL  
CLOSED  
AT S 228 ST

PLEASE FOLLOW  
DETOUR ROUTE

Traffic Advisories posted at  
[www.Kentwa.gov](http://www.Kentwa.gov)

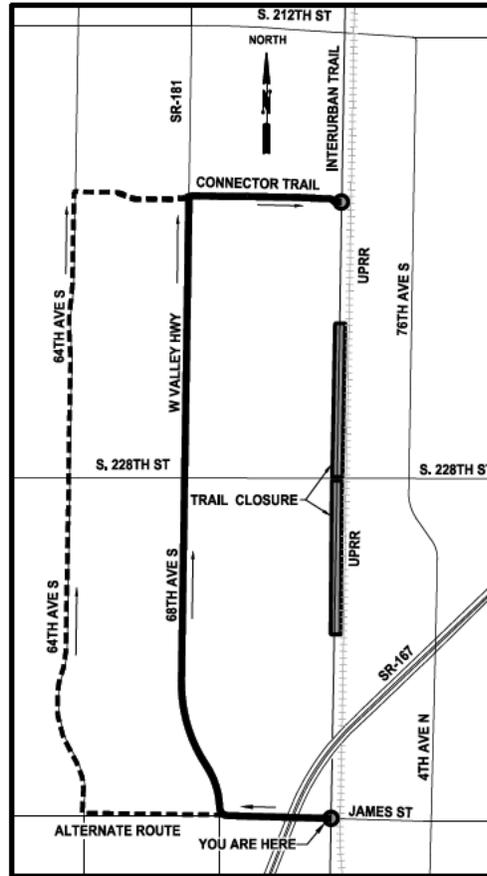

NOTE:  
SIGN SHALL BE  
CLASS A, 30"X36"



TRAIL CLOSURE AT  
JAMES ST  
CLASS A SIGN

SCALE \_\_\_\_\_ NTS \_\_\_\_\_  
DATE \_\_\_\_\_ 2017 \_\_\_\_\_

EXHIBIT  
TS-1

